



Jonathan P Moran Design Group MASTER BATHROOM

FOR STEVE & MARIA

INDEX

- A1 COVER & INDEX
- A2 CONSTRUCTION PLAN
- A3 FLOOR PLAN
- A4 ELEVATIONS A - C
- A5 SPECIFICATIONS
- A6 RENDERINGS
- A7 RENDERINGS

After a long and tiring kitchen redesign Steve & Maria decided to remodel the master bathroom. This remodel included minimalism, luxurious materials, and easy access to the spaces. Use of easily cleanable materials will help in improving quality of life.

HIDDEN
Milwaukee, WI HIDDEN
PH 1.414.***.****
www.JonathanPMoran.com

TITLE / INDEX PAGE

NO SCALE

12-13-2021

CLIENT INFORMATION:

Steve & Maria Residence
West Allis, WI

TITLE / INDEX PAGE
MASTER BATHROOM

DESIGNER:
JONATHAN P MORAN

DATE:	REVISION:	INITIAL:

SCALE: N/A

SHEET: 1 OF 7

A1

HIDDEN
 Milwaukee, WI HIDDEN
 PH 1.414.***.****
 www.JonathanPMoran.com

CONSTRUCTION / DEMO PLAN


1/2" - 1'-0"

12-13-2021



CLIENT INFORMATION:

Steve & Maria Residence
 West Allis, WI

CONSTRUCTION / DEMO PLAN
MASTER BATHROOM

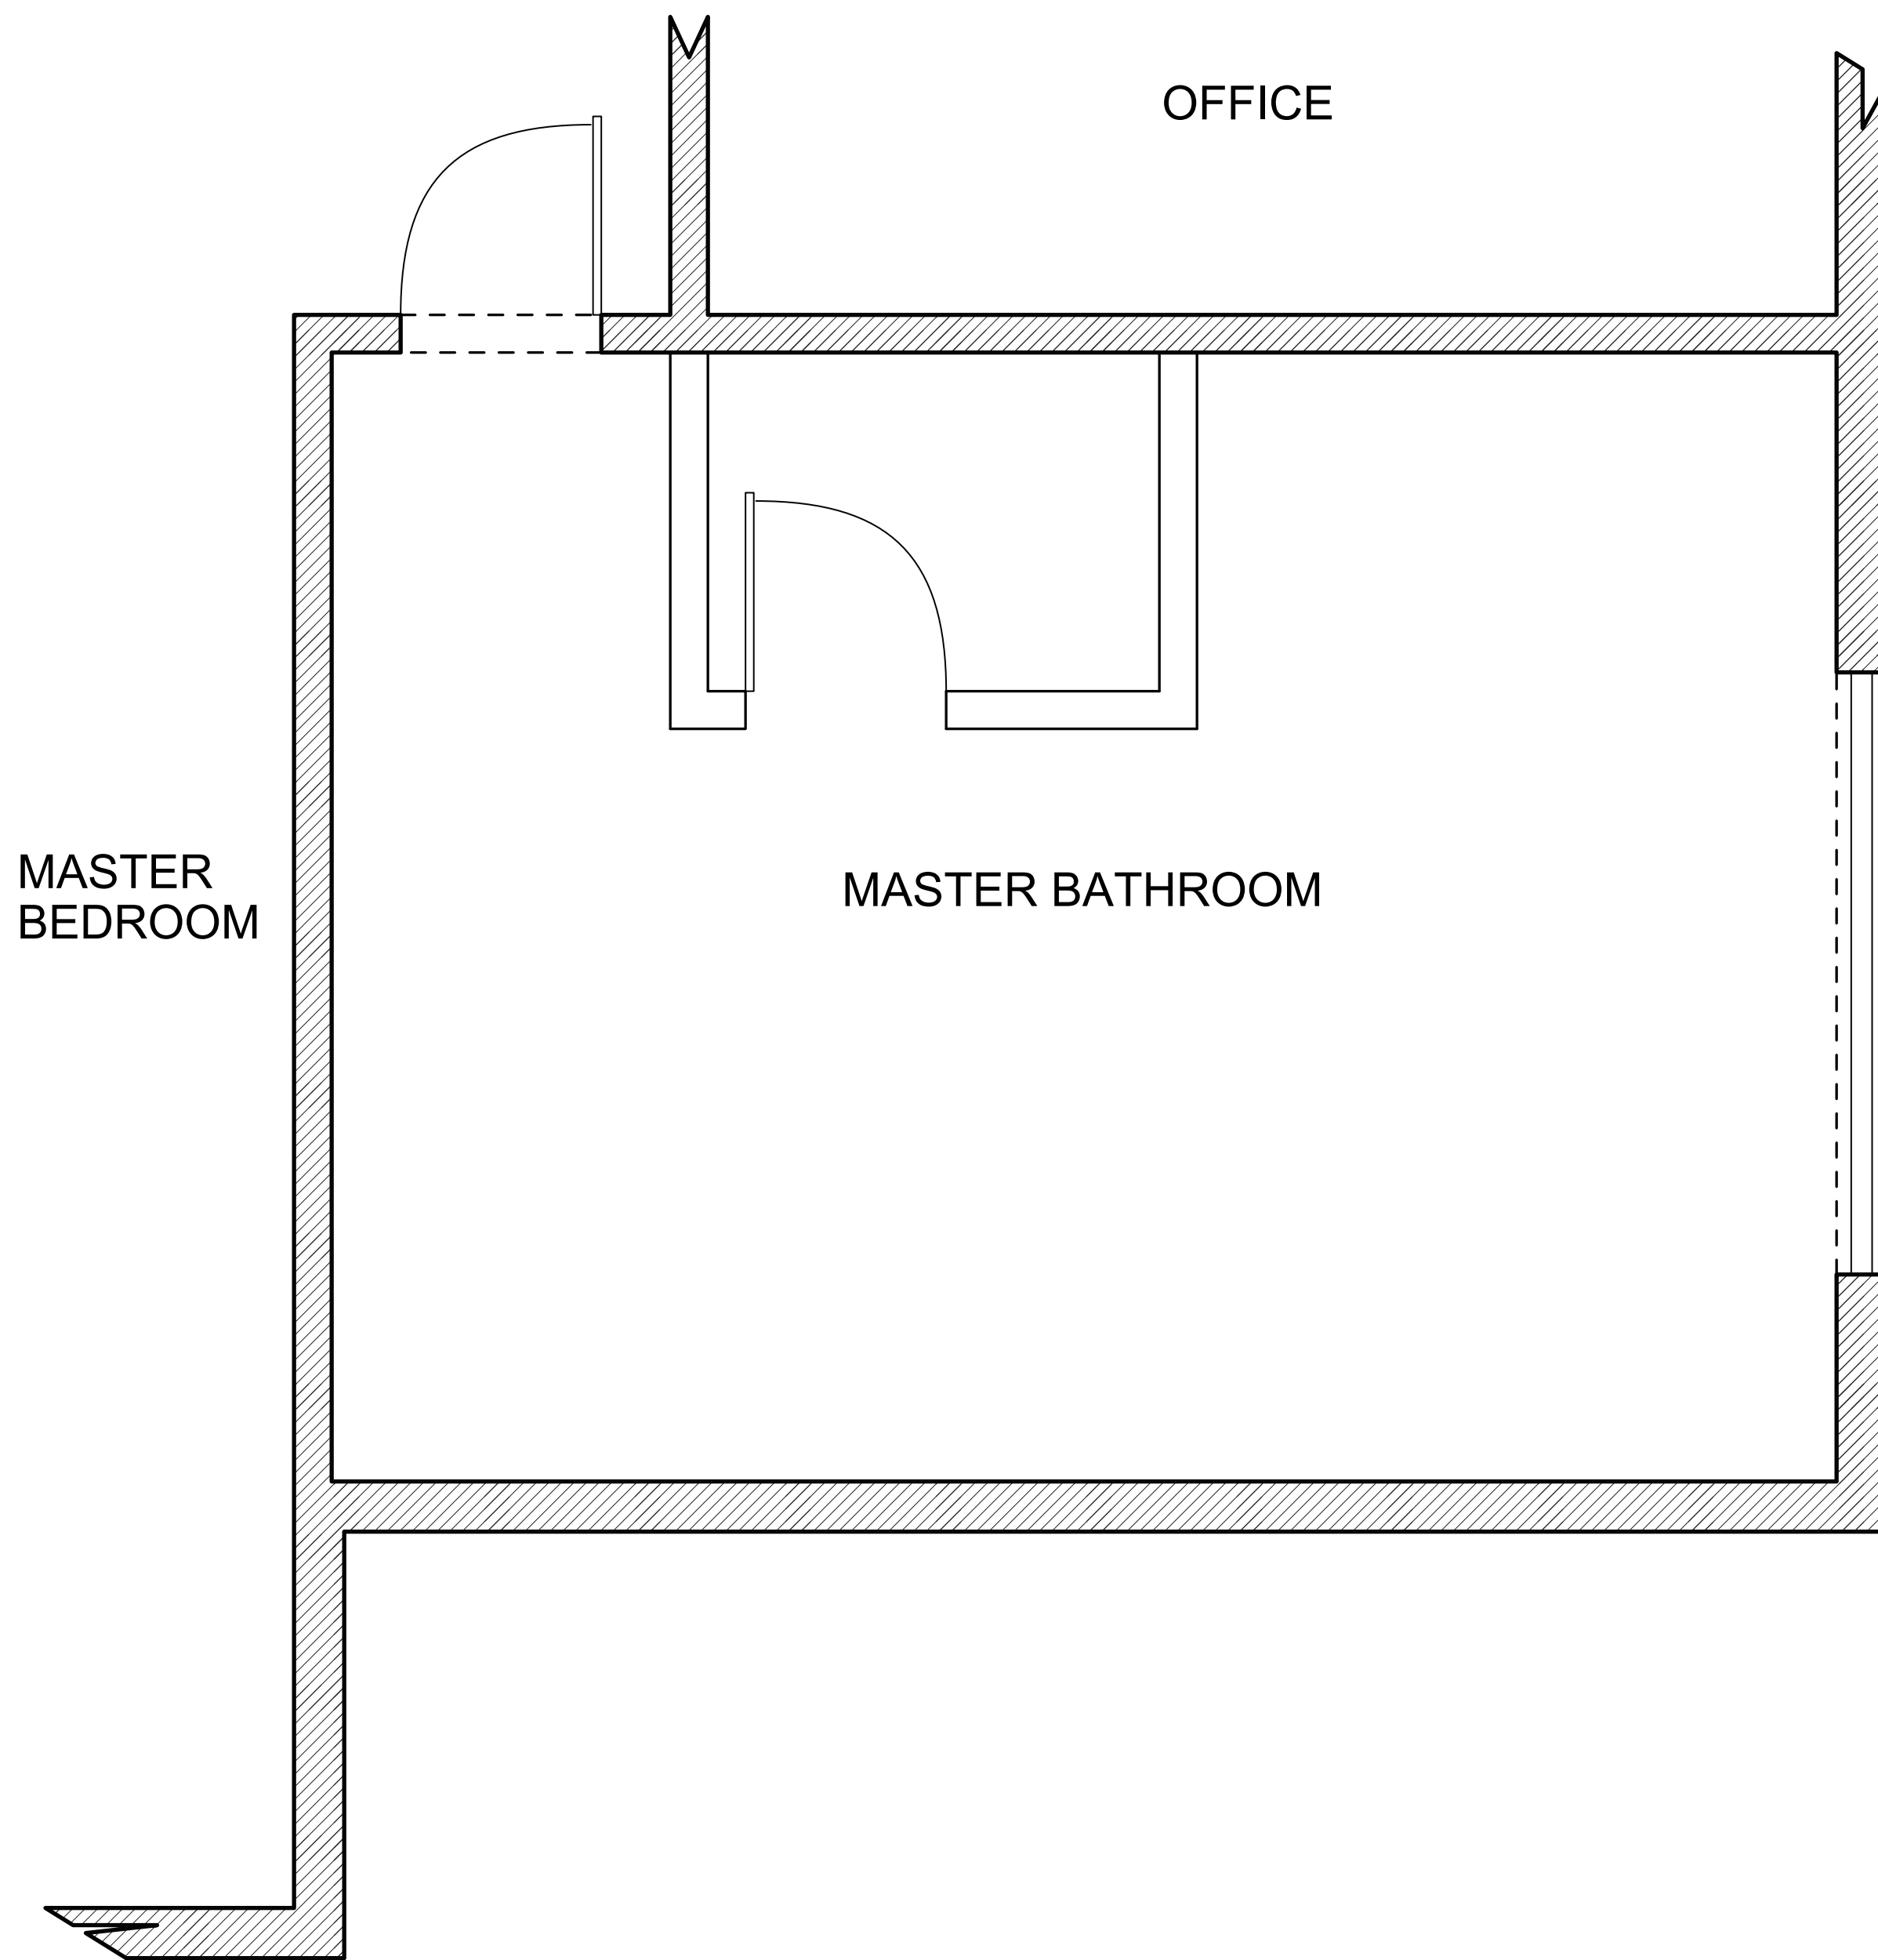

CONSTRUCTION PLAN
 SCALE 1/2" - 1'-0"

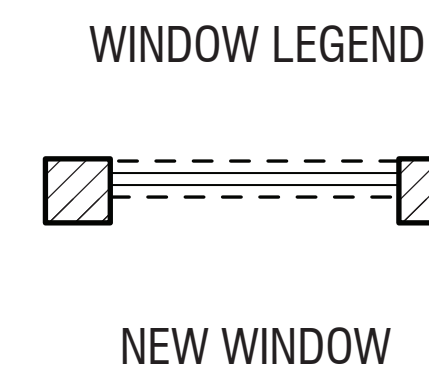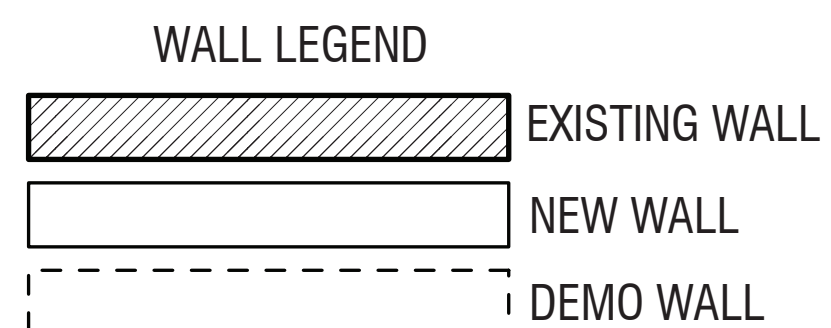

DESIGNER:
 JONATHAN P MORAN

DATE:	REVISION:	INITIAL:

SCALE: 1/2" - 1'-0"

SHEET: 2 OF 7

A2

HIDDEN
 Milwaukee, WI HIDDEN
 PH 1.414.***.****
 www.JonathanPMoran.com


ELEVATIONS A - C

1/2" - 1'-0"

10-13-2021

CLIENT INFORMATION:
 Steve & Maria Residence
 West Allis, WI

ELEVATIONS
 MASTER BATHROOM

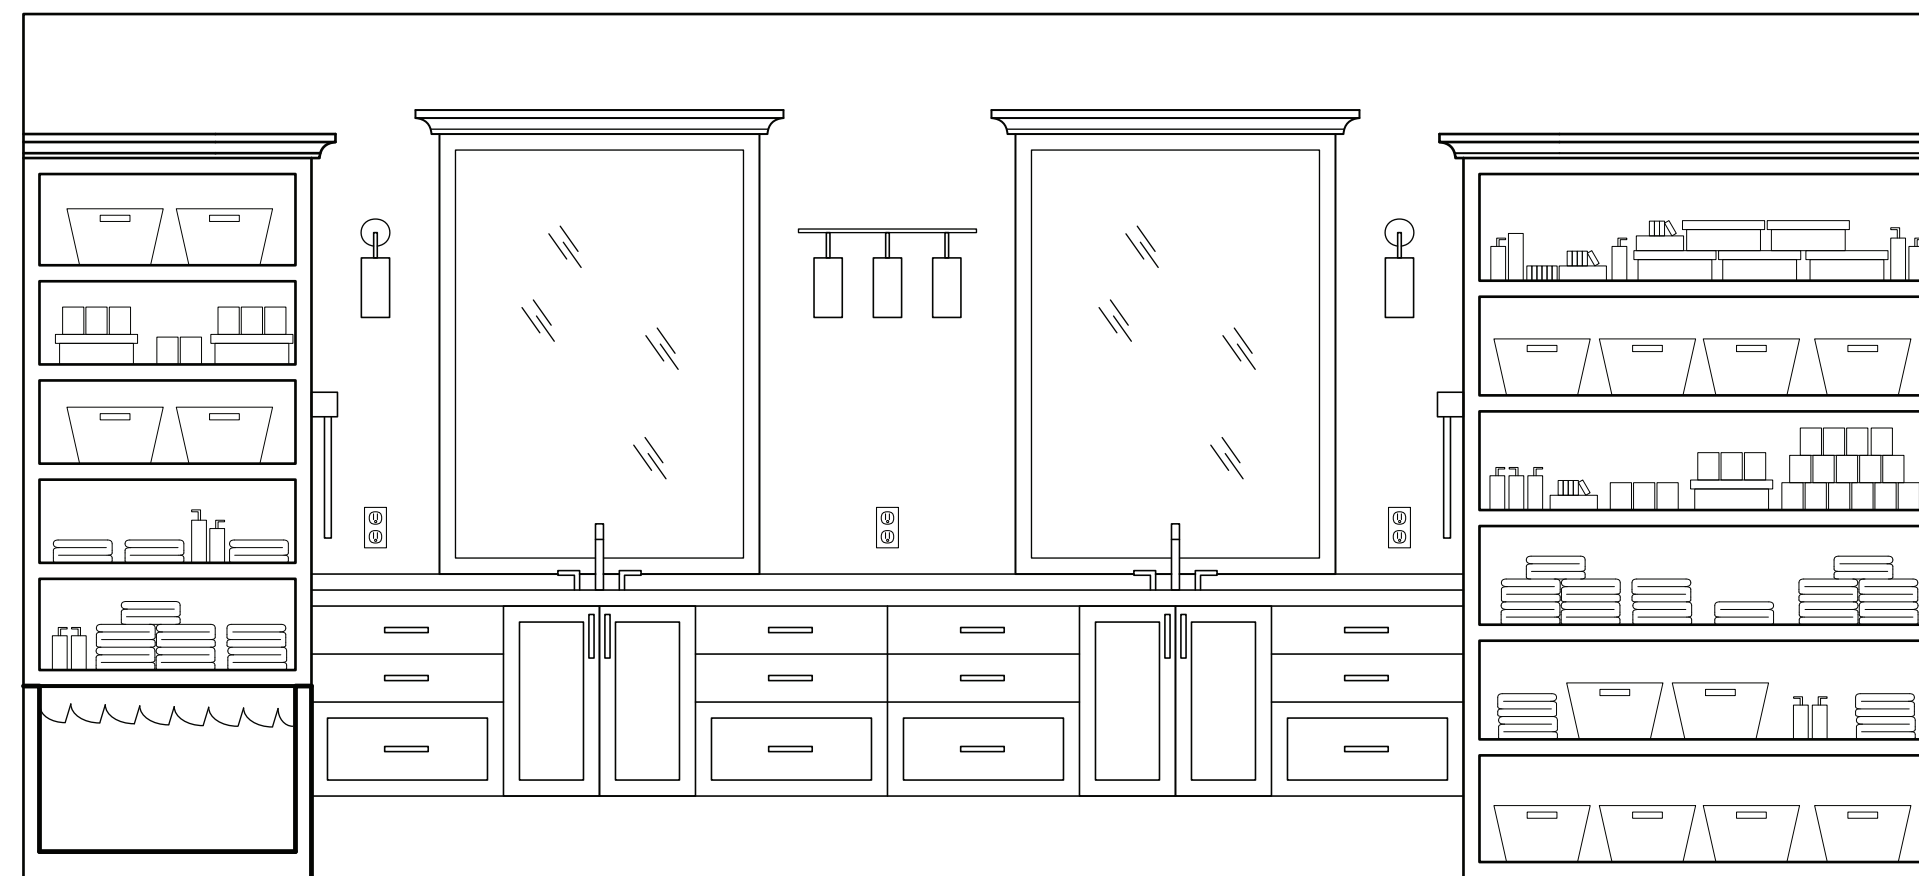

A ELEVATION A
 SCALE 1/2" - 1'-0" **A**



B ELEVATION B
 SCALE 1/2" - 1'-0"

B **C** ELEVATION C
 SCALE 1/2" - 1'-0" **C**

C ELEVATIONS A - C
 SCALE 1/2" - 1'-0"

DESIGNER:
 JONATHAN P MORAN

DATE:	REVISION:	INITIAL:

FINISH SCHEDULE							
CODE	DESCRIPTION	MANUFACTURER	PRODUCT NAME	COLOR/FINISH	MODEL #	DIMENSIONS	NOTES
A1	TOILET	KOHLERS	ROCKTON	WHITE	402027-0	31" X 15" X 29"	--
A2	WALK-IN SHOWER	KOHLERS	LEVITY	SILVER, GLASS	K-706169-L	82"H X 47"W	--
A3	BATHTUB	KOHLERS	ARCHER	WHITE	K-1947-GHLW	60" X 22"	--
A4	SHELF	IRIS	WOOD SHELVING UNIT	DARK BROWN WOOD	#596482	36" X 24" X 72"	--
A5	SINK	KOHLERS	CAXTON	BLACK / GREY	K-29471-HD2	15" X 10"	--
A6	VANITY	HOME DECORATORS COLLECTION	WINDLOWE	GREY	N/A	61" X 22" X 35"	FREE STANDING / HANGING
A7	SHELF	IRIS	WOOD SHELVING UNIT	DARK BROWN WOOD	#596482	60" X 18" X 84"	--
R1	BATH RUG	RED BARREL STUDIO	BASTINE BATH RUG	WHITE	N/A	14" X 60"	--
T1	TP HOLDER	KES	KES TP HOLDER	BRUSHED STEEL	SUS304	N/A	--
T2	TOWEL HOLDER	KOHLER	ELATE	STAINLESS STEEL	K-27288-CP	12"	--
F1	FAUCET	HANSGRÖHE	METROPOL 1.2	BLACK	BCI4109124	12"H	--

MATERIAL SCHEDULE					
SYMB.	MANUFACTURE	PRODUCT NAME	PRODUCT NUMBER / COLOR	SIZE / FINISH / INSTALL	NOTES
PT-1	BEHR	ELEMENTAL GRAY	PPU26-06 - ELEMENTAL GRAY	N/A / EGGHELL / ALL WALLS	--
WT-1	DALTILE	MARBLE ATTACHE LAVISH	WHITE MARBLE	24" X 47"	APPLY TO SHOWER WALLS AND SIDES OF TUB
BS-1	SATORI	HUDSON BRILLIANT WHITE MOTION GLOSSY	1001-0207 - WHITE GLOSSY	12" X 24"	APPLY AS BACKSPLASH BEHIND VANITY
FT-1	GLUECORE	LUCIDA	WHITE MARBLE	12" X 24"	INSTALL ALL OVER FLOOR



HIDDEN
 Milwaukee, WI HIDDEN
 PH 1.414.***.****
 www.JonathanPMoran.com

SPECIFICATIONS

N/A

10-13-2021

CLIENT INFORMATION:

Steve & Maria Residence
 West Allis, WI

SPECIFICATIONS
 MASTER BATHROOM

DESIGNER:
 JONATHAN P MORAN

DATE:	REVISION:	INITIAL:

SCALE: 1/2" - 1'-0" SHEET: 5 OF 7

A5



jpmoran
 Interior Design. Architecture. Home Services.

HIDDEN
 Milwaukee, WI HIDDEN
 PH 1.414.***.****
 www.JonathanPMoran.com

RENDERINGS

N/A

12-13-2021

CLIENT INFORMATION:
 Steve & Maria Residence
 West Allis, WI



RENDERINGS
MASTER BATHROOM

DESIGNER:
 JONATHAN P MORAN

DATE:	REVISION:	INITIAL:

SCALE: 1/2" - 1'-0" SHEET: 6 OF 7

A6



HIDDEN
 Milwaukee, WI HIDDEN
 PH 1.414.***.****
 www.JonathanPMoran.com

RENDERINGS

N/A

12-13-2021

CLIENT INFORMATION:

Steve & Maria Residence
 West Allis, WI

RENDERINGS
MASTER BATHROOM

DESIGNER:
 JONATHAN P MORAN

DATE:	REVISION:	INITIAL:

SCALE: 1/2" = 1'-0" SHEET: 7 OF 7

A7



After a long and tiring kitchen redesign Steve & Maria decided to remodel the master bathroom. This remodel included minimalism, luxurious materials, and easy access to the spaces. Use of easily cleanable materials will help in improving quality of life. Inspiration came from the Monet piece below as it blurs the line of reality and privacy. Something which was to be emphasized during this remodel of the master bathroom.

