



Jonathan P Moran Design Group  
**NBF REMODEL**  
 For National Business Furniture

INDEX

- A1 COVER & INDEX
- A2 FLOOR PLAN
- A3 FURNITURE PLAN
- A4 FINISH PLAN
- A5 ELEVATIONS A - C
- A6 RENDERS

NBF ALSO KNOWN AS NATIONAL BUSINESS FURNITURE WAS ESTABLISHED IN 1975 AND MAKES FURNITURE TO CATER FOR ALL TYPES OF USE FROM GOVERNMENT, SCHOOL, OFFICE, AND PERSONAL. A NEW LOOK WAS REQUESTED FOR THE OFFICE, TOUCHDOWN, RECEPTION, AND CONFERENCE ROOM WITH A MORE MODERN FEEL. THE REDESIGN OF THESE SPACES USES NBF FURNITURE IN ORDER TO SHOWCASE THE POWER OF THE FURNITURE AS WELL AS DARK COLORS AND GREEN SPACES TO CREATE A CALMING ENVIRONMENT.

HIDDEN  
 Milwaukee, WI HIDDEN  
 PH 1.414.\*\*\*.\*\*\*\*  
 www.JonathanPMoran.com

TITLE / INDEX PAGE

NO SCALE

12-13-2022

CLIENT INFORMATION:

NBF - Headquarters 53214  
 770 S 70th St West Allis, WI

TITLE / INDEX PAGE  
**NBF REMODEL**

DESIGNER:  
 JONATHAN P MORAN

DATE:	REVISION:	INITIAL:

SCALE: N/A

SHEET: 1 OF X

**A1**

HIDDEN  
 Milwaukee, WI HIDDEN  
 PH 1.414.\*\*\*.\*\*\*\*  
 www.JonathanPMoran.com

FLOOR PLAN

3/8" - 1'-0"

12-13-2022

CLIENT INFORMATION:

NBF - Headquarters 53214  
 770 S 70th St West Allis, WI


FLOOR PLAN  
**NBF REMODEL**

DESIGNER:  
 JONATHAN P MORAN

DATE:	REVISION:	INITIAL:

SCALE: 3/8" - 1'-0" SHEET: 2 OF X

**A2**

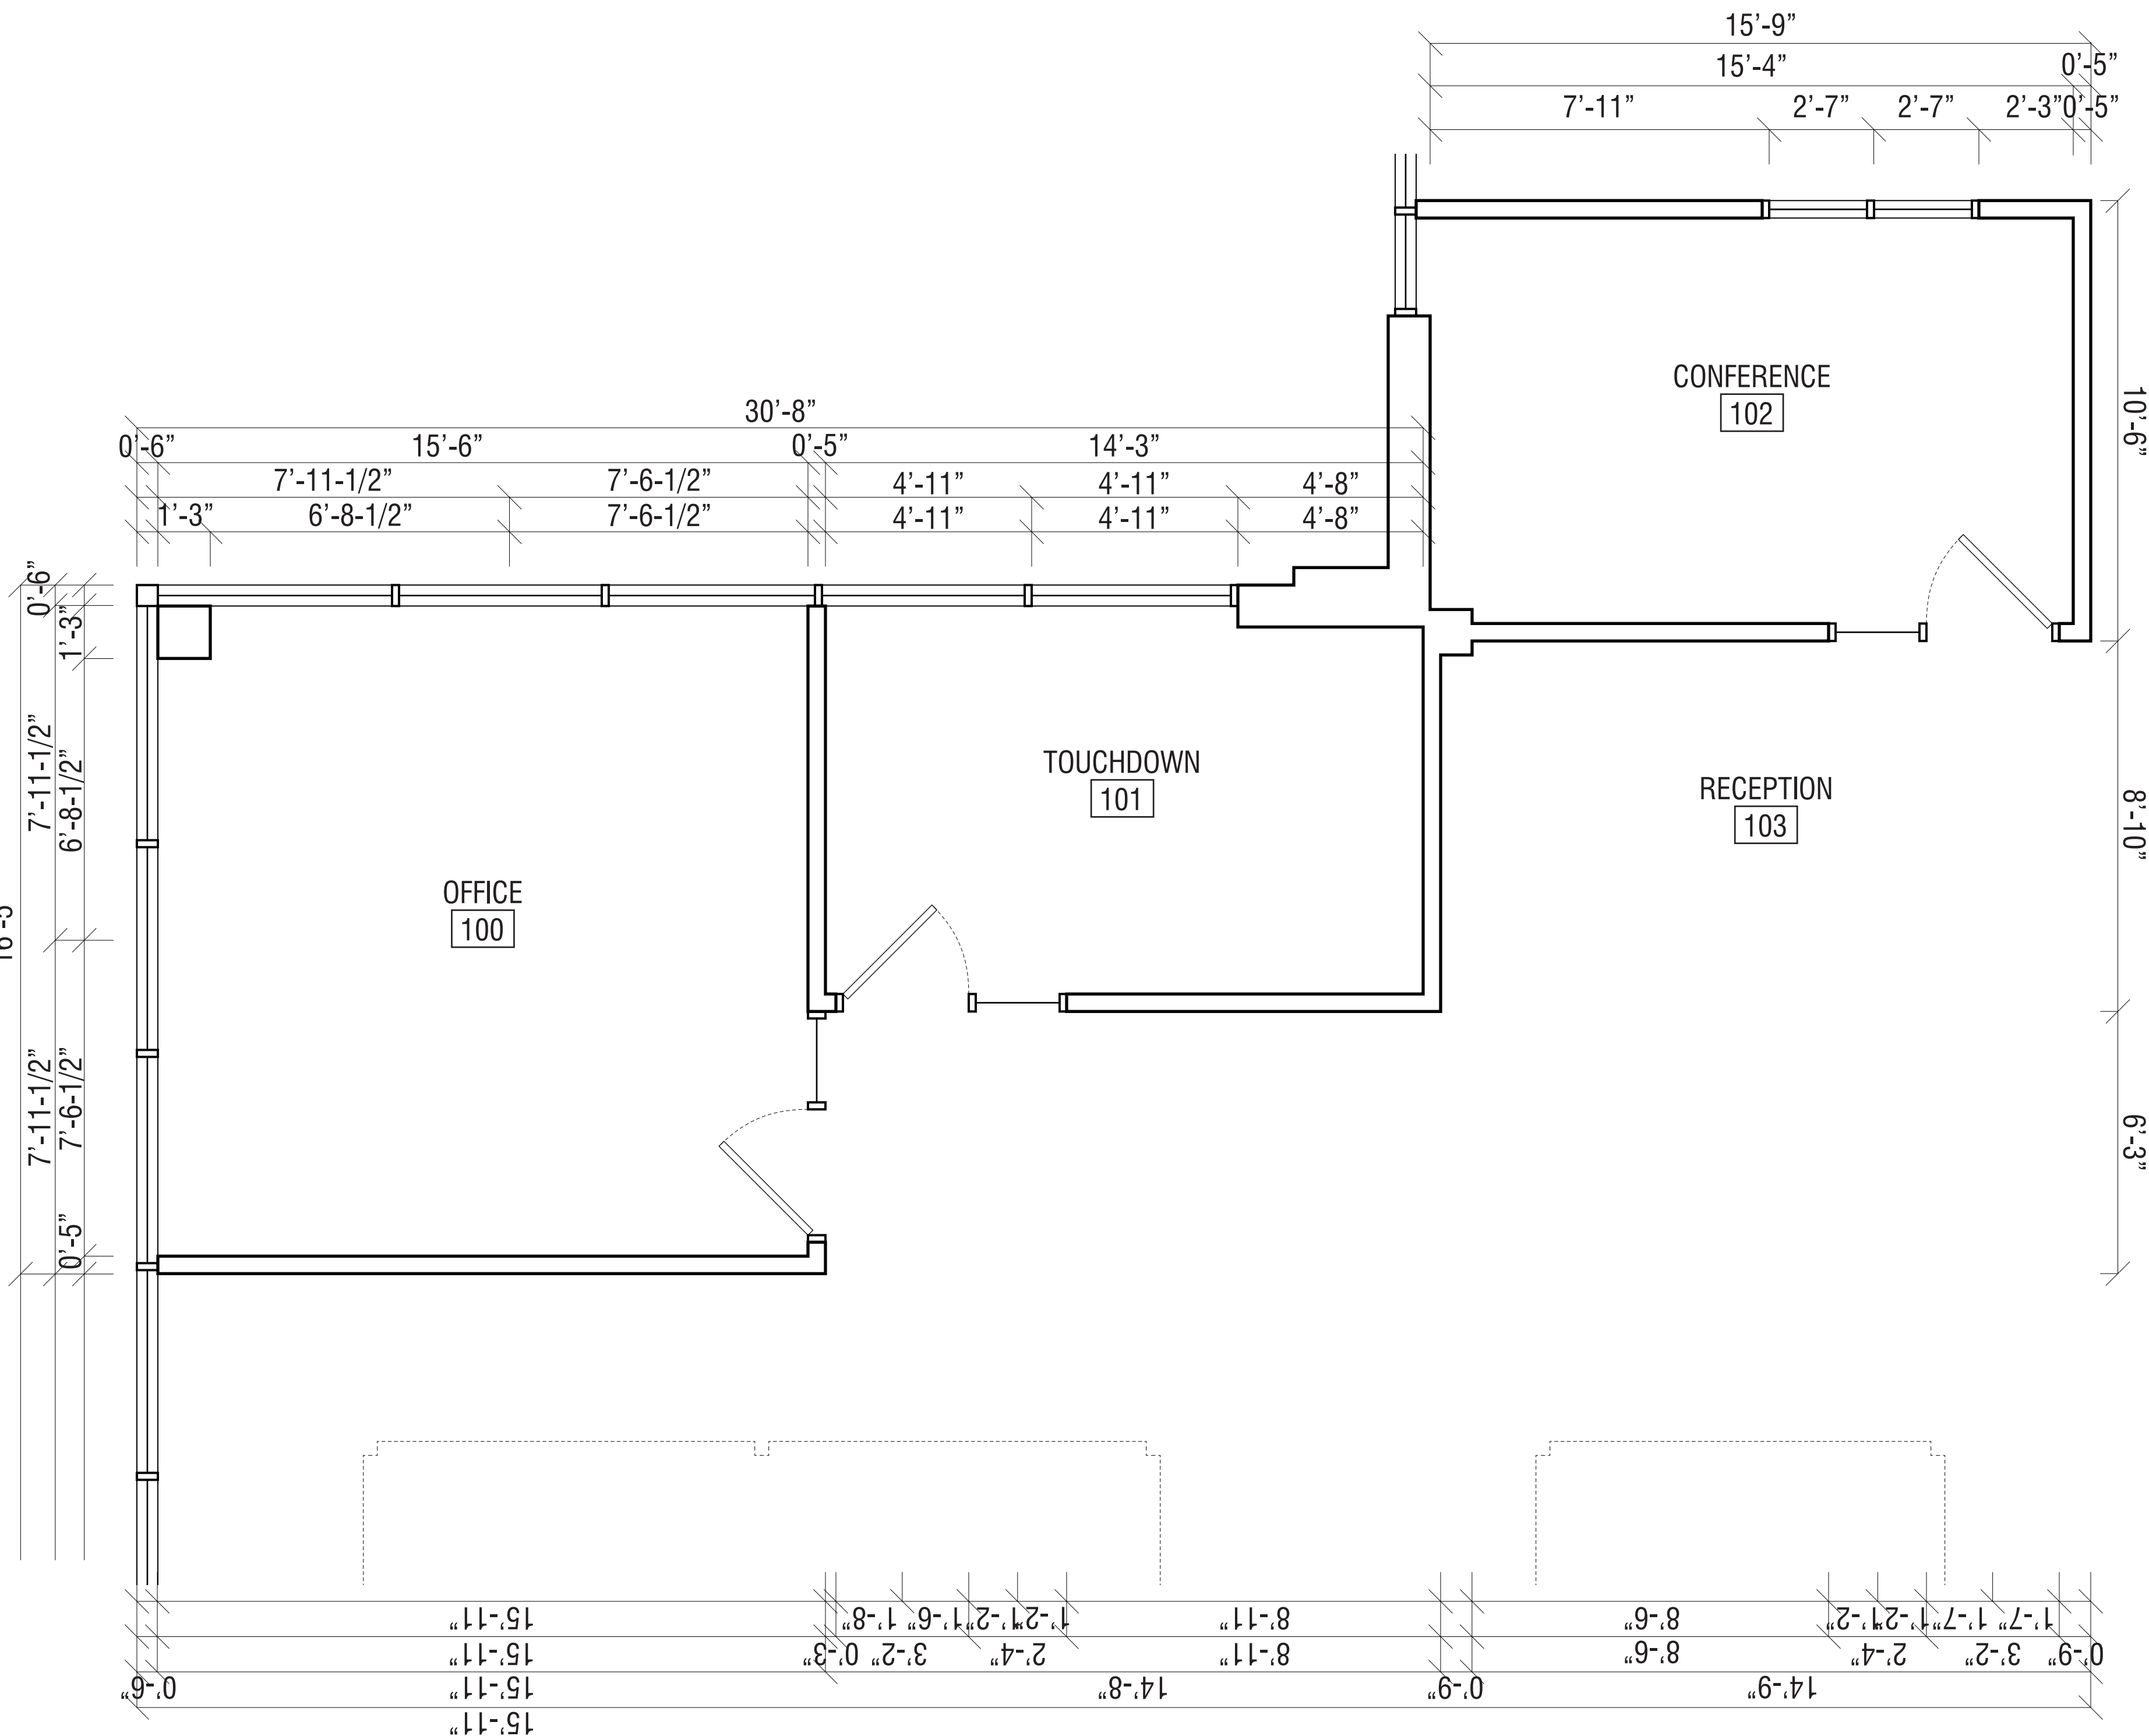

**FLOOR PLAN**  
 SCALE 3/8" - 1'-0"

HIDDEN  
 Milwaukee, WI HIDDEN  
 PH 1.414.\*\*\*.\*\*\*\*  
 www.JonathanPMoran.com

FURNITURE PLAN

3/8" - 1'-0"

12-13-2022

CLIENT INFORMATION:

NBF - Headquarters 53214  
 770 S 70th St West Allis, WI

FURNITURE PLAN  
**NBF REMODEL**

DESIGNER:  
 JONATHAN P MORAN


DATE:	REVISION:	INITIAL:

SCALE: 3/8" - 1'-0" SHEET: 3 OF X

A3

## FURNITURE PLAN

KEY	PRODUCT	DIMENSIONS	MANUFACTURER	COLOR
B1	METROPOLITAN SIX SHELF BOOKCASE W/ STORAGE	32Wx12Dx72H	NBF	WHITE ASH
C1	RALEIGH HIGH BACK DRESS CHAIR	20Wx29Dx45.5-48H	NBF	GRAY / WHITE ALUMINUM
C2	INTERION ERGONOMIC CHAIR	18-19Wx28-31Dx39-42H	SIORAI	BLACK / BLACK LEGS
C3	MID CENTURY MODERN GUEST CHAIR	20.5Wx21.89Dx30.13H	NDI	NAVY
D1	WALNUT L SHAPED DESK	71Wx110Dx30H	NBF	GRAY
F1	MIRELLA LAMP / TABLE	30Wx29Dx29.5H	NDI	WHITE ASH
M1	MAVFRICK PLANTERS	60Wx18Dx70H	MAVFRICK	WALNUT
P2	PLANT IN POT	1'-12Wx1'-12D	?	BLACK
PP1	BROWN WALNUT POTTING POT KOLC 1 WITH STOOL	35.87Wx31.87Dx31.21H	POTTIN	BROWN WALNUT
R1	RUG	87Wx11D	?	?
S1	LOUNGE SOFA W/ METAL LEGS	77Wx29.75Dx27.875H	NBF	BLACK / BLACK LEGS
S2	MID CENTURY MODERN SOFA	71Wx31.99Dx33.13H	NDI	NAVY
T1	BROWN MODERN STYLE BREAKROOM BAR TABLE	42.4Wx15.7Wx41.5H	LITFAB	WALNUT
T2	NEW CASTLE COFFEE TABLE	40Wx29Dx13H	NDI	WALNUT
T3	NEW CASTLE END TABLE	20Wx29Dx20H	NBF	WALNUT
T4	MIRELLA CONFERENCE TABLE	38Wx17.25Dx29.5H	NDI	SOUTHERN TABACCO
TV1	N/A	65IN SCREEN SIZE	N/A	BLACK OR BORDERLESS
X1	ALLURE LOW WALL CAB WITH WOOD DOORS	72Wx24Dx29.5H	NBF	WHITE
X2	CUSTOM SHELF UNIT	40Wx29Dx29.5H	CUSTOM	WALNUT
X3	SHELF	66Wx11.5Dx2H	CUSTOM	WALNUT

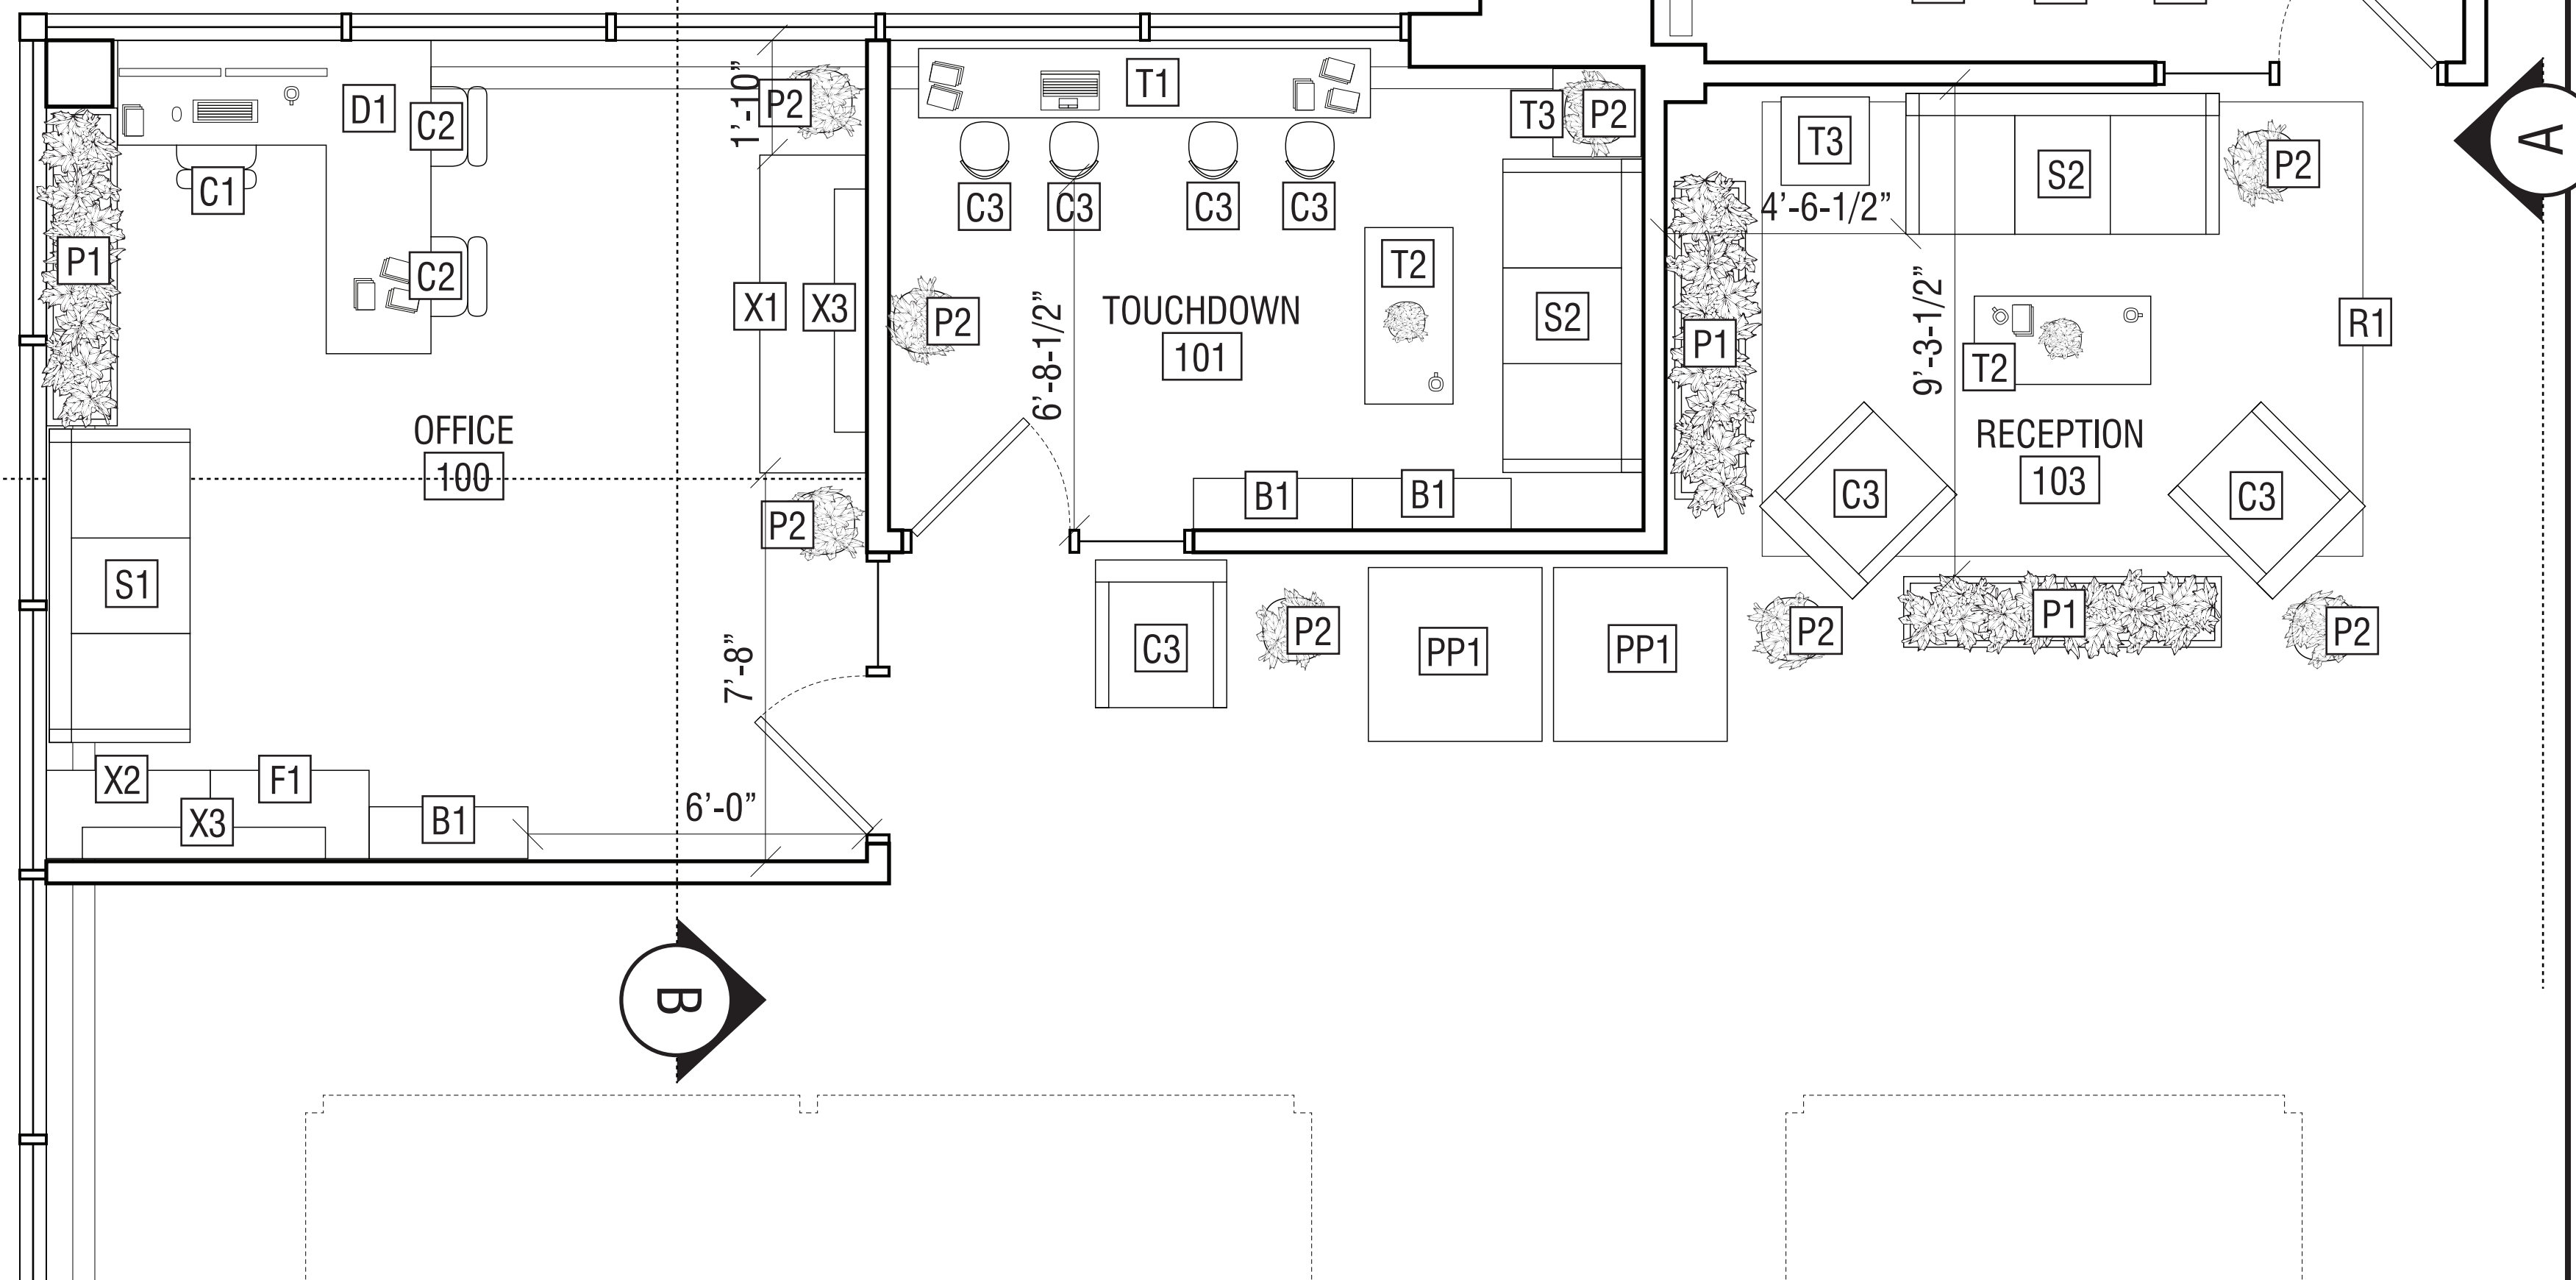

FURNITURE PLAN  
 SCALE 3/8" - 1'-0"

HIDDEN  
 Milwaukee, WI HIDDEN  
 PH 1.414.\*\*\*.\*\*\*\*  
 www.JonathanPMoran.com

FINISH PLAN

3/8" - 1'-0"

12-13-2022

CLIENT INFORMATION:

NBF - Headquarters 53214  
 770 S 70th St West Allis, WI

FINISH PLAN  
**NBF REMODEL**


DESIGNER:  
 JONATHAN P MORAN

DATE:	REVISION:	INITIAL:

SCALE: 3/8" - 1'-0" SHEET: 4 OF X

**A4**

FINISH LEGEND	
KEY	PRODUCT
CT1	STEPPE TILE 5T447 CARPET TILE SHAWCONTRACT
CG1	CUSTOM MADE GRAPHIC
CG2	CUSTOM MADE GRAPHIC 2
FT1	FORBO FLOTEX TIMBER CARPET TILES OAK NOIR
PT1	WHITE
PT2	RAL 9017 TRAFFIC BLACK PAINT
WC1	DALTILE MARBLE ATTACHE LAVISH GOLDEN REVERIE
WC2	CARNEGIE CYCLE 6227W COLOR 17

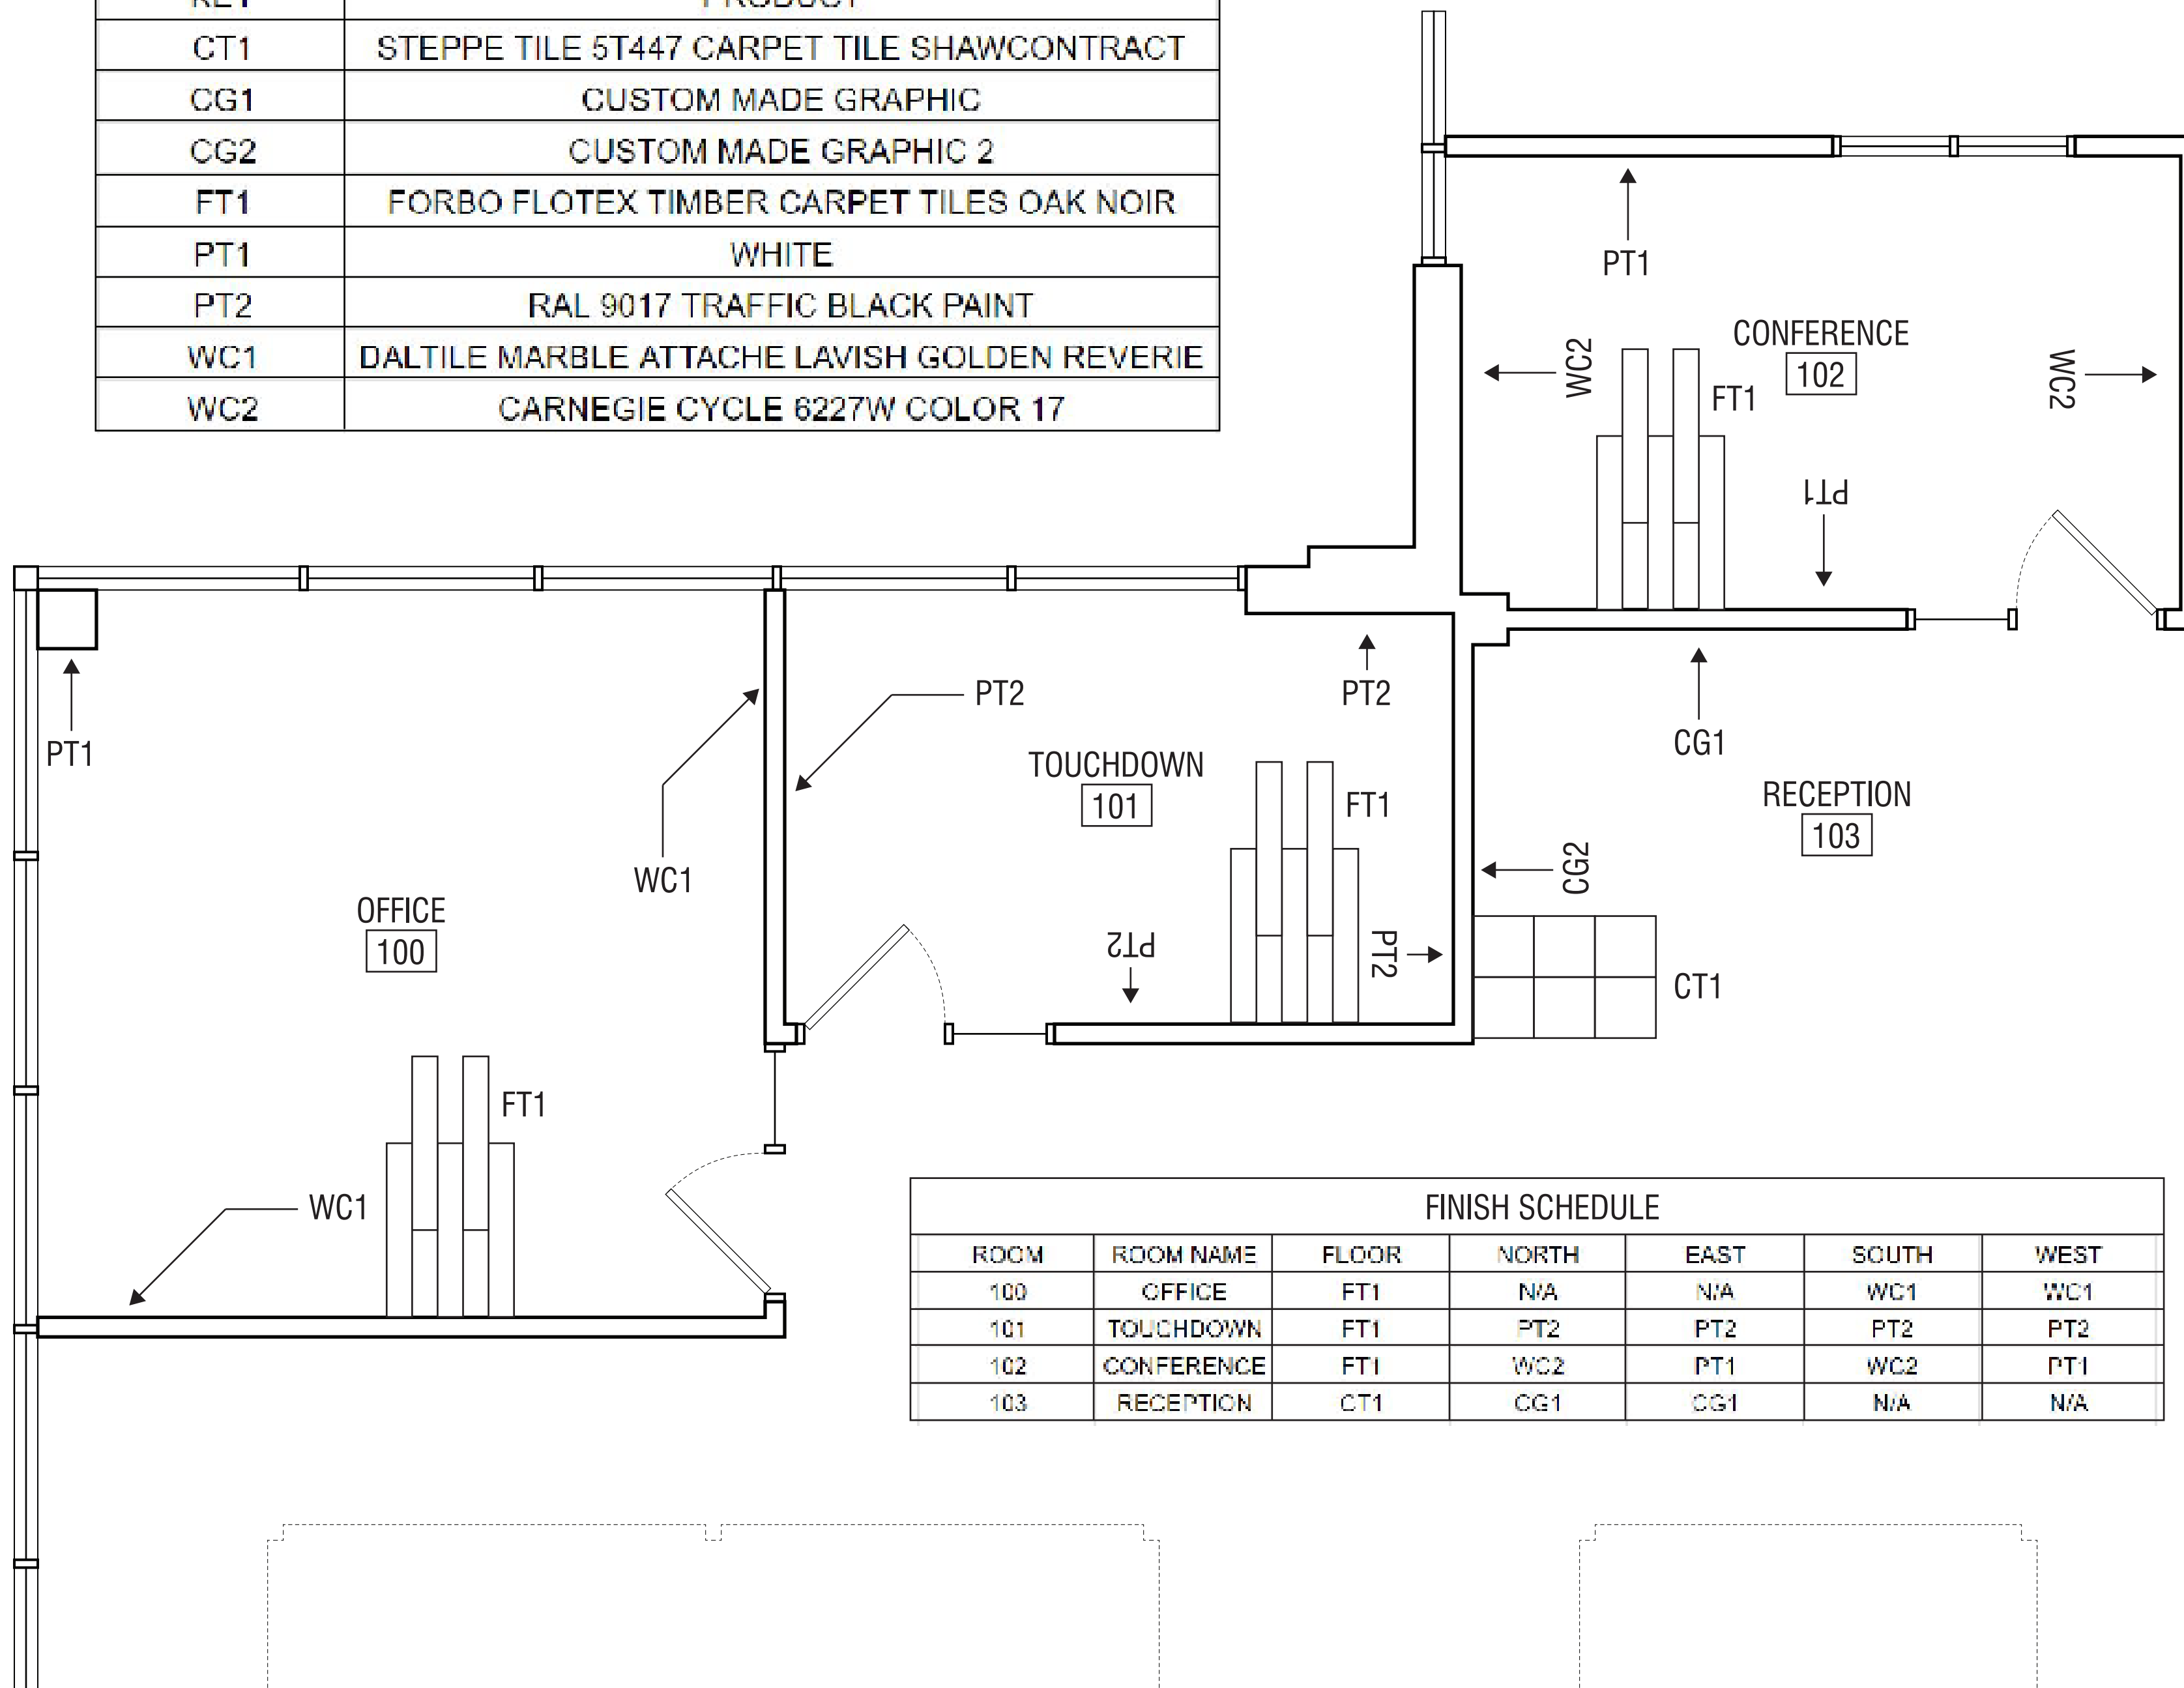

FINISH SCHEDULE						
ROOM	ROOM NAME	FLOOR	NORTH	EAST	SOUTH	WEST
100	OFFICE	FT1	N/A	N/A	WC1	WC1
101	TOUCHDOWN	FT1	PT2	PT2	PT2	PT2
102	CONFERENCE	FT1	WC2	PT1	WC2	PT1
103	RECEPTION	CT1	CG1	CG1	N/A	N/A

FINISH PLAN  
 SCALE 3/8" - 1'-0"



HIDDEN  
 Milwaukee, WI HIDDEN  
 PH 1.414.\*\*\*.\*\*\*\*  
 www.JonathanPMoran.com

ELEVATIONS A - C

1/2" - 1'-0"


12-13-2022

CLIENT INFORMATION:


NBF - Headquarters 53214  
 770 S 70th St West Allis, WI



**A** ELEVATION A  
 SCALE 1/2" - 1'-0"

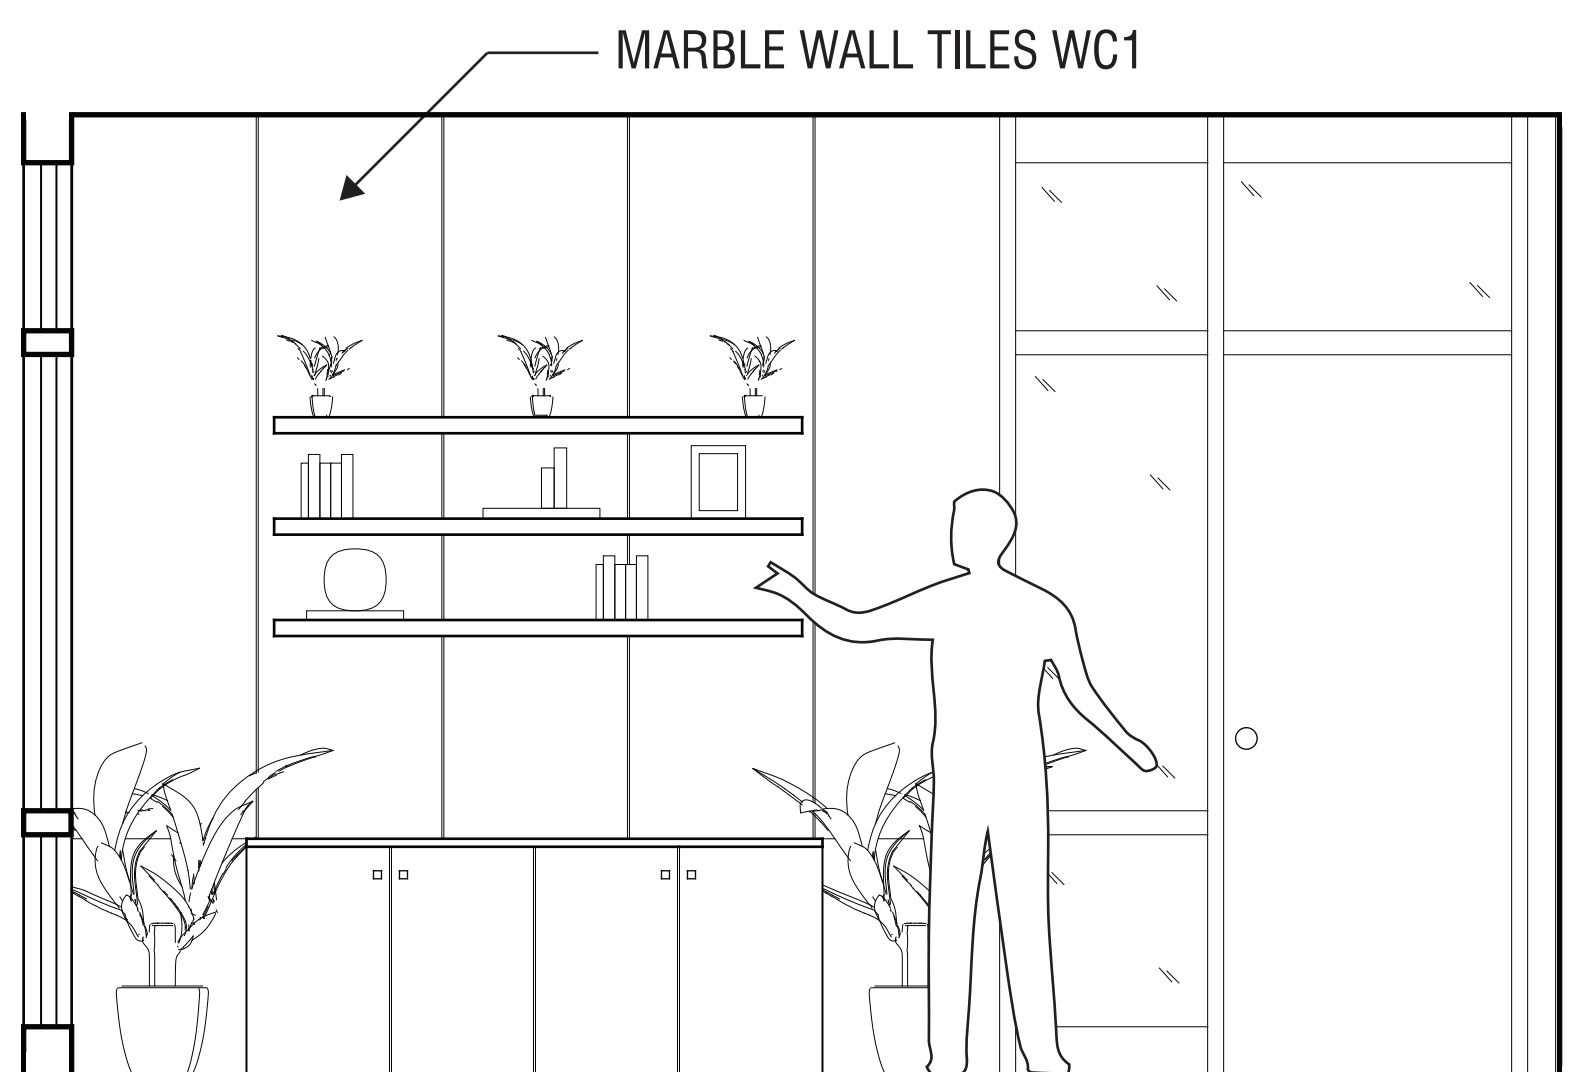

**B** ELEVATION B  
 SCALE 1/2" - 1'-0"

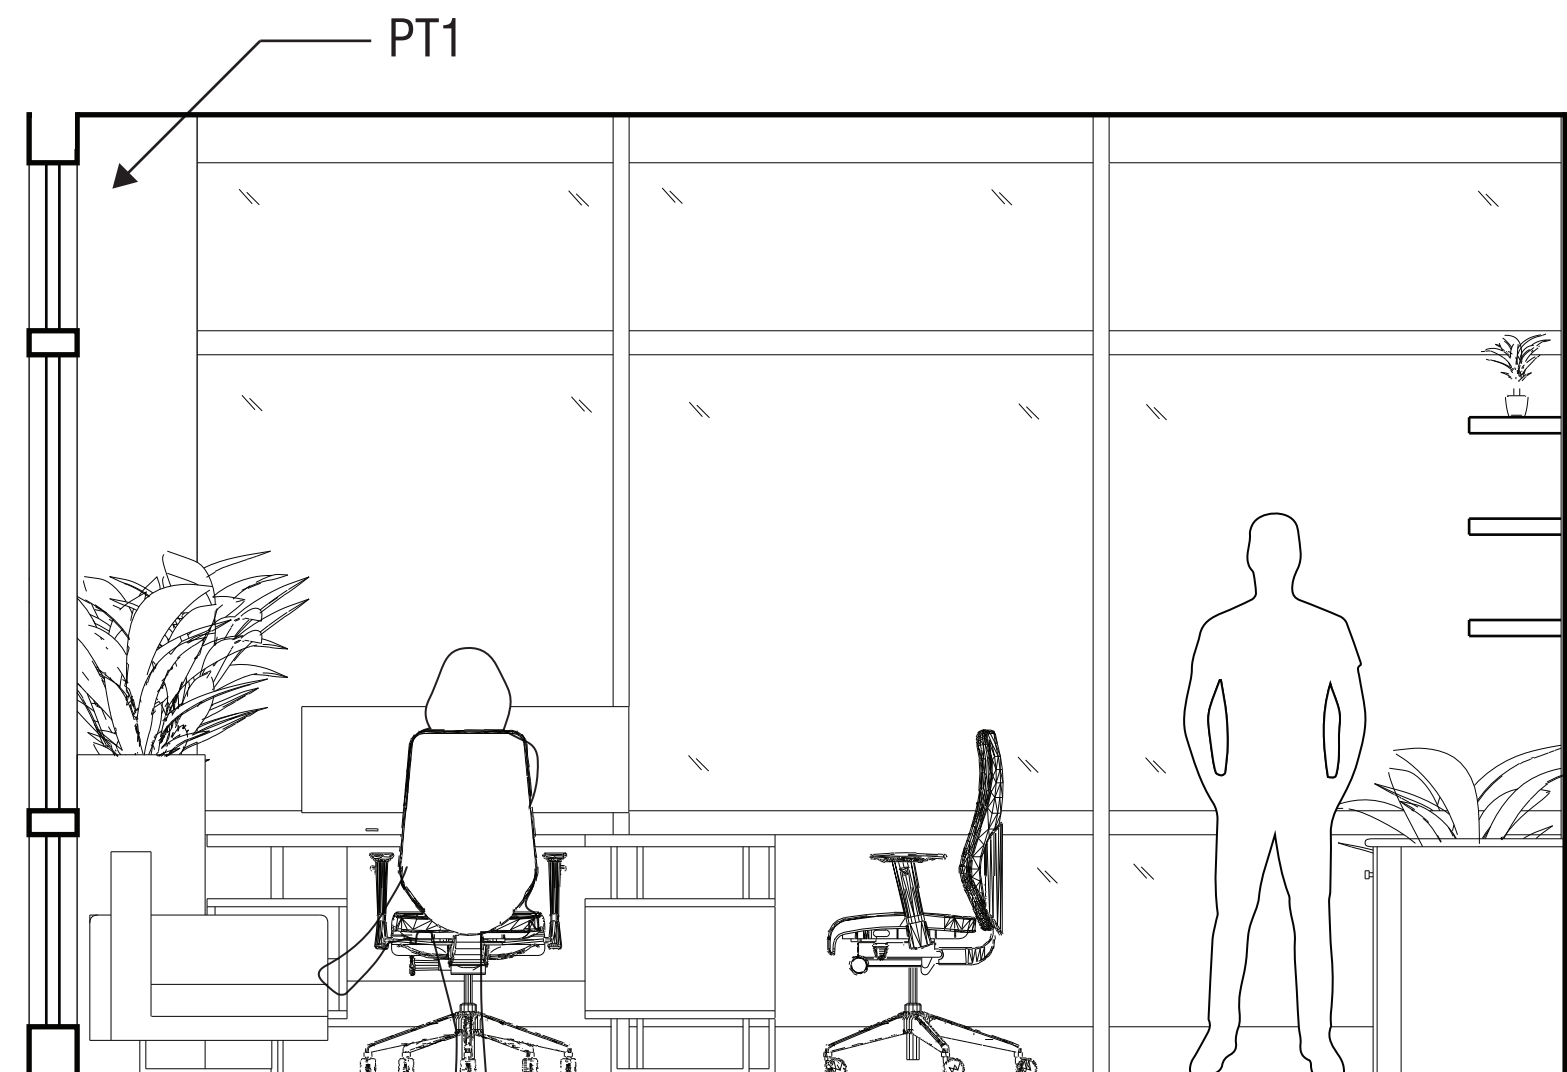

**C** ELEVATION C  
 SCALE 1/2" - 1'-0"

**I** ELEVATIONS A - C  
 SCALE 1/2" - 1'-0"

ELEVATIONS  
**NBF REMODEL**

DESIGNER:  
 JONATHAN P MORAN

DATE:	REVISION:	INITIAL:

HIDDEN  
 Milwaukee, WI HIDDEN  
 PH 1.414.\*\*\*.\*\*\*\*  
[www.JonathanPMoran.com](http://www.JonathanPMoran.com)

RENDERS

N/A

12-13-2022

CLIENT INFORMATION:

NBF - Headquarters 53214  
 770 S 70th St West Allis, WI

RENDERS  
**NBF REMODEL**

DESIGNER:  
 JONATHAN P MORAN

DATE:	REVISION:	INITIAL:

SCALE: N/A

SHEET: 6 OF X

**A6**





HIDDEN  
Milwaukee, WI HIDDEN  
PH 1.414.\*\*\*.\*\*\*\*  
www.JonathanPMoran.com

MOOD BOARD

N/A

12-13-2022

CLIENT INFORMATION:

[NBF - Headquarters 53214  
770 S 70th St West Allis, WI

MOOD BOARD  
**NBF REMODEL**

DESIGNER:  
JONATHAN P MORAN

DATE:	REVISION:	INITIAL:

SCALE: N/A

SHEET: 7 OF X

A7





HIDDEN  
 Milwaukee, WI HIDDEN  
 PH 1.414.\*\*\*.\*\*\*\*  
 www.JonathanPMoran.com

FURNITURE PLAN

3/8" - 1'-0"

12-13-2022

CLIENT INFORMATION:

NBF - Headquarters 53214  
 770 S 70th St West Allis, WI

FURNITURE PLAN  
 NBF REMODEL


DESIGNER:  
 JONATHAN P MORAN

DATE:	REVISION:	INITIAL:

SCALE: 3/8" - 1'-0"

SHEET: 3 OF X

A3

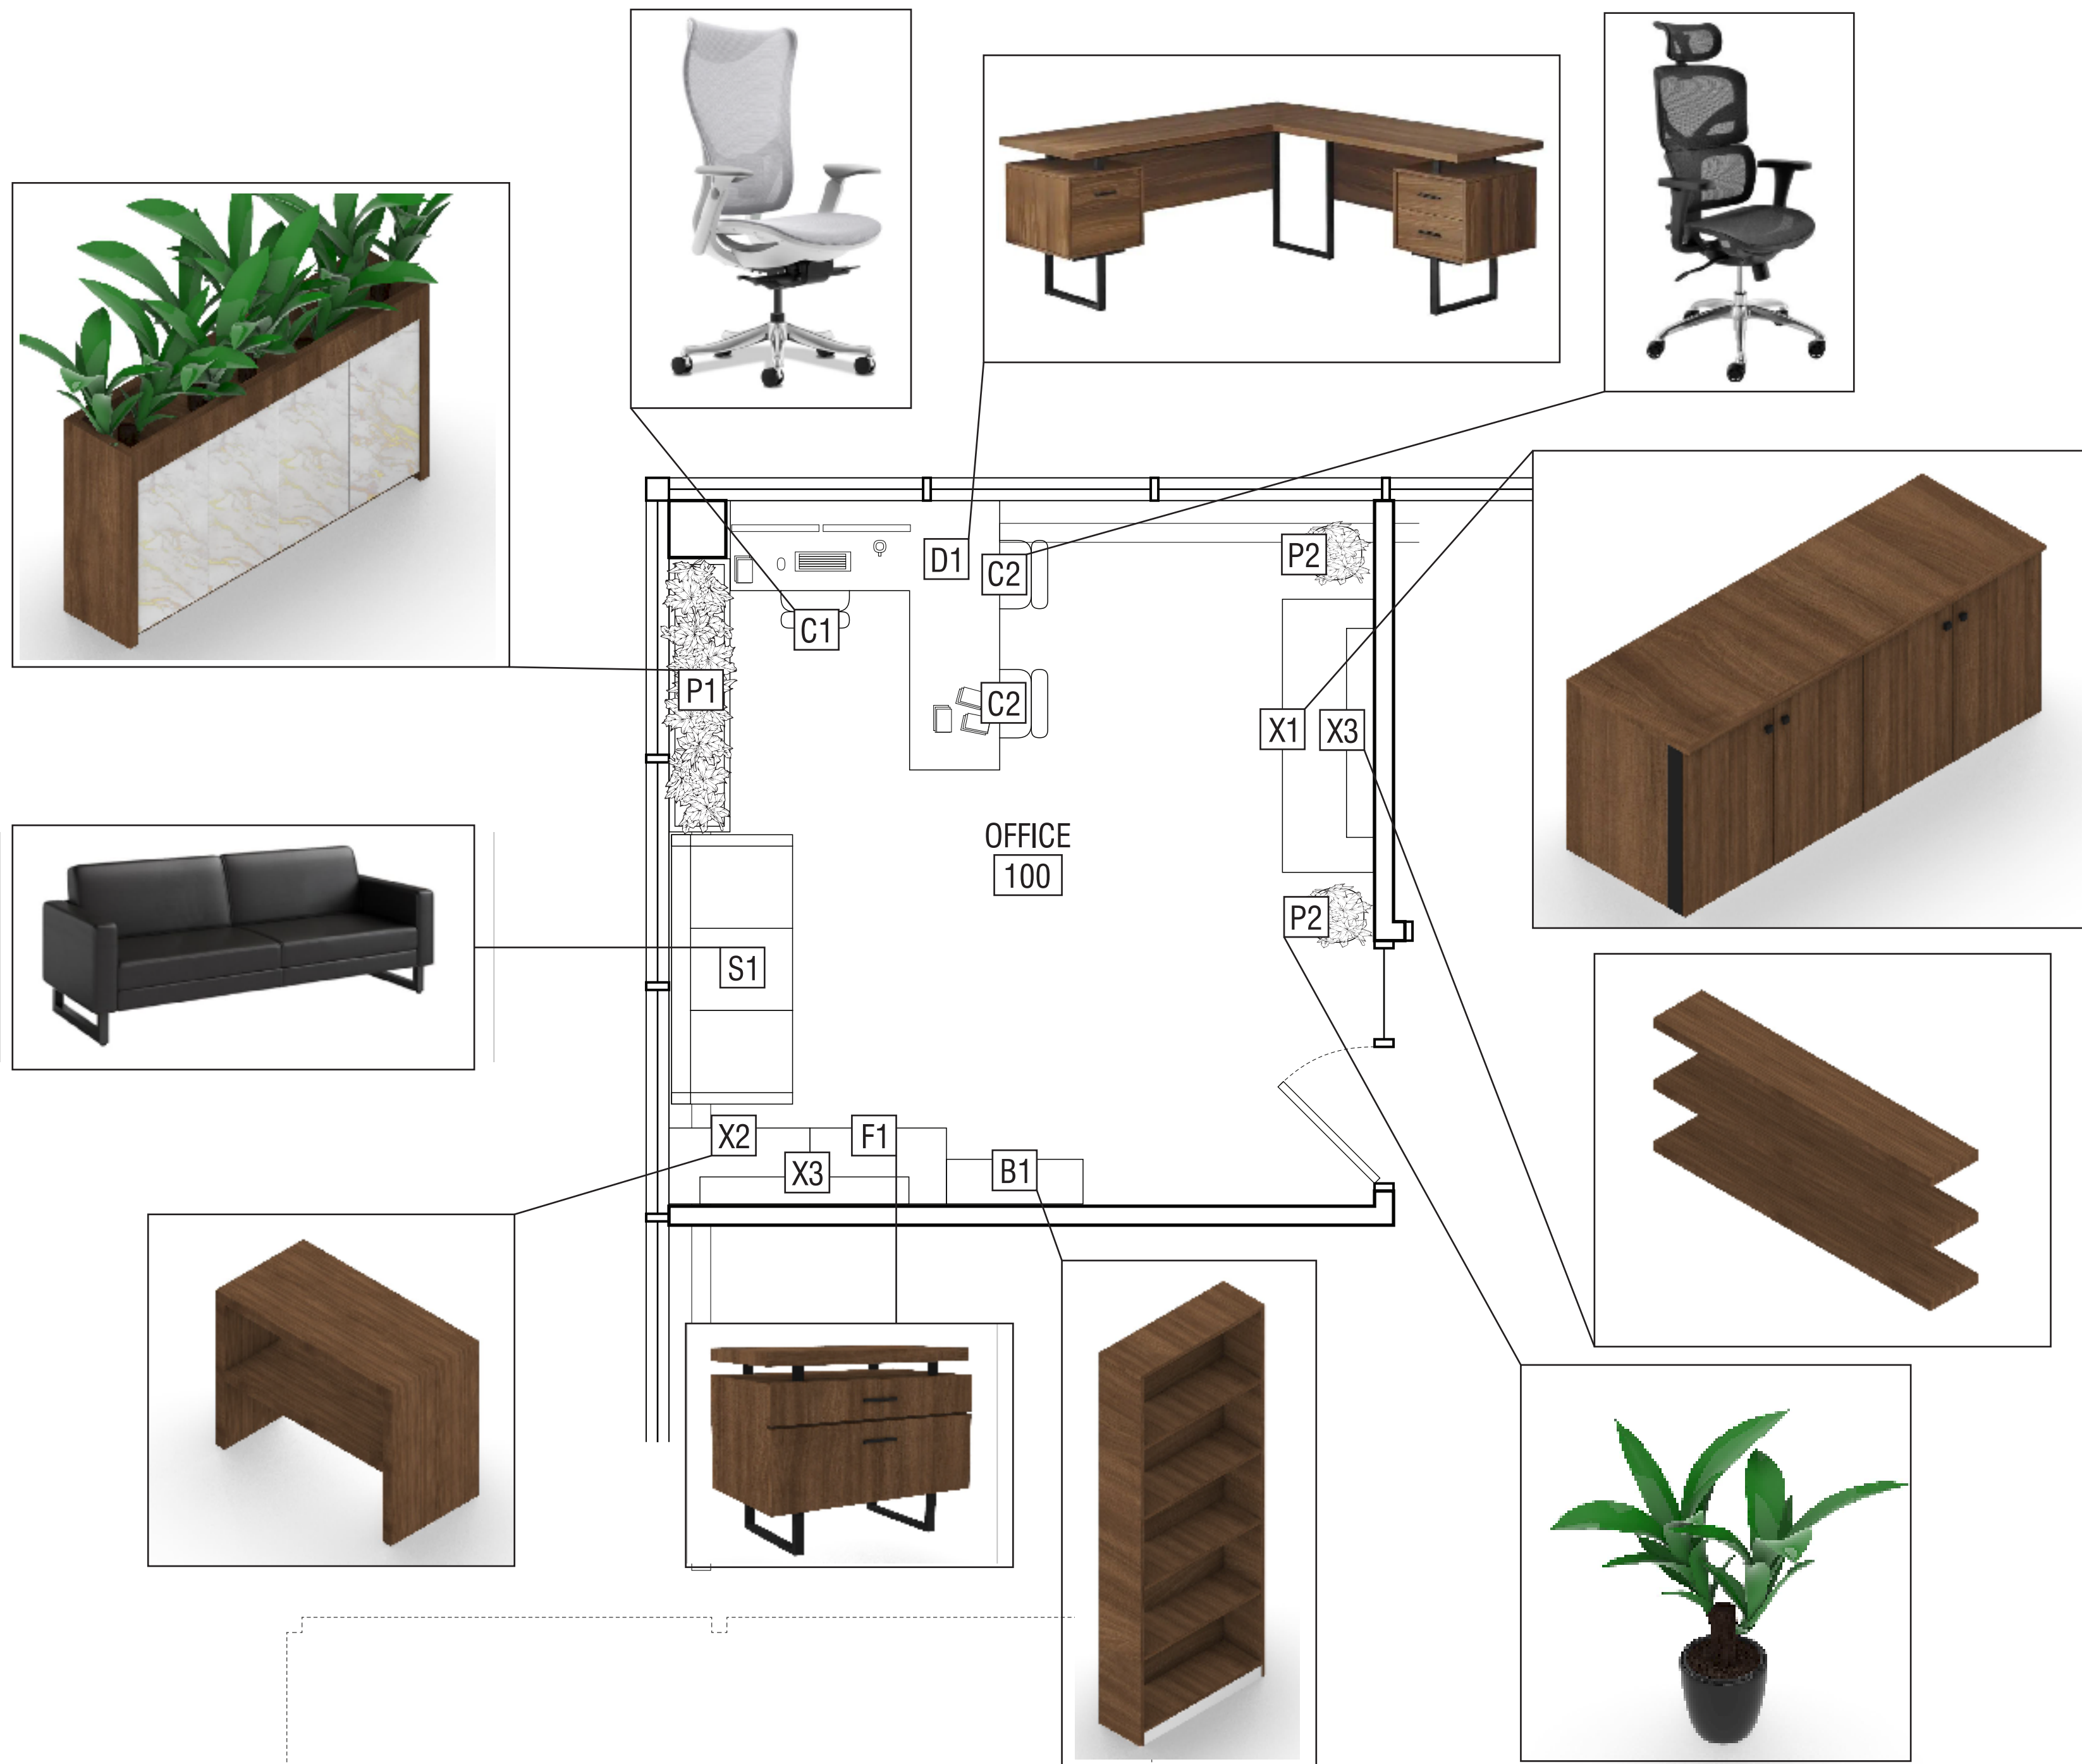

FURNITURE PLAN  
 SCALE 3/8" - 1'-0"



HIDDEN  
 Milwaukee, WI HIDDEN  
 PH 1.414.\*\*\*.\*\*\*\*  
 www.JonathanPMoran.com

FURNITURE PLAN


3/8" - 1'-0"

12-13-2022

CLIENT INFORMATION:

NBF - Headquarters 53214  
 770 S 70th St West Allis, WI

FURNITURE PLAN  
**NBF REMODEL**

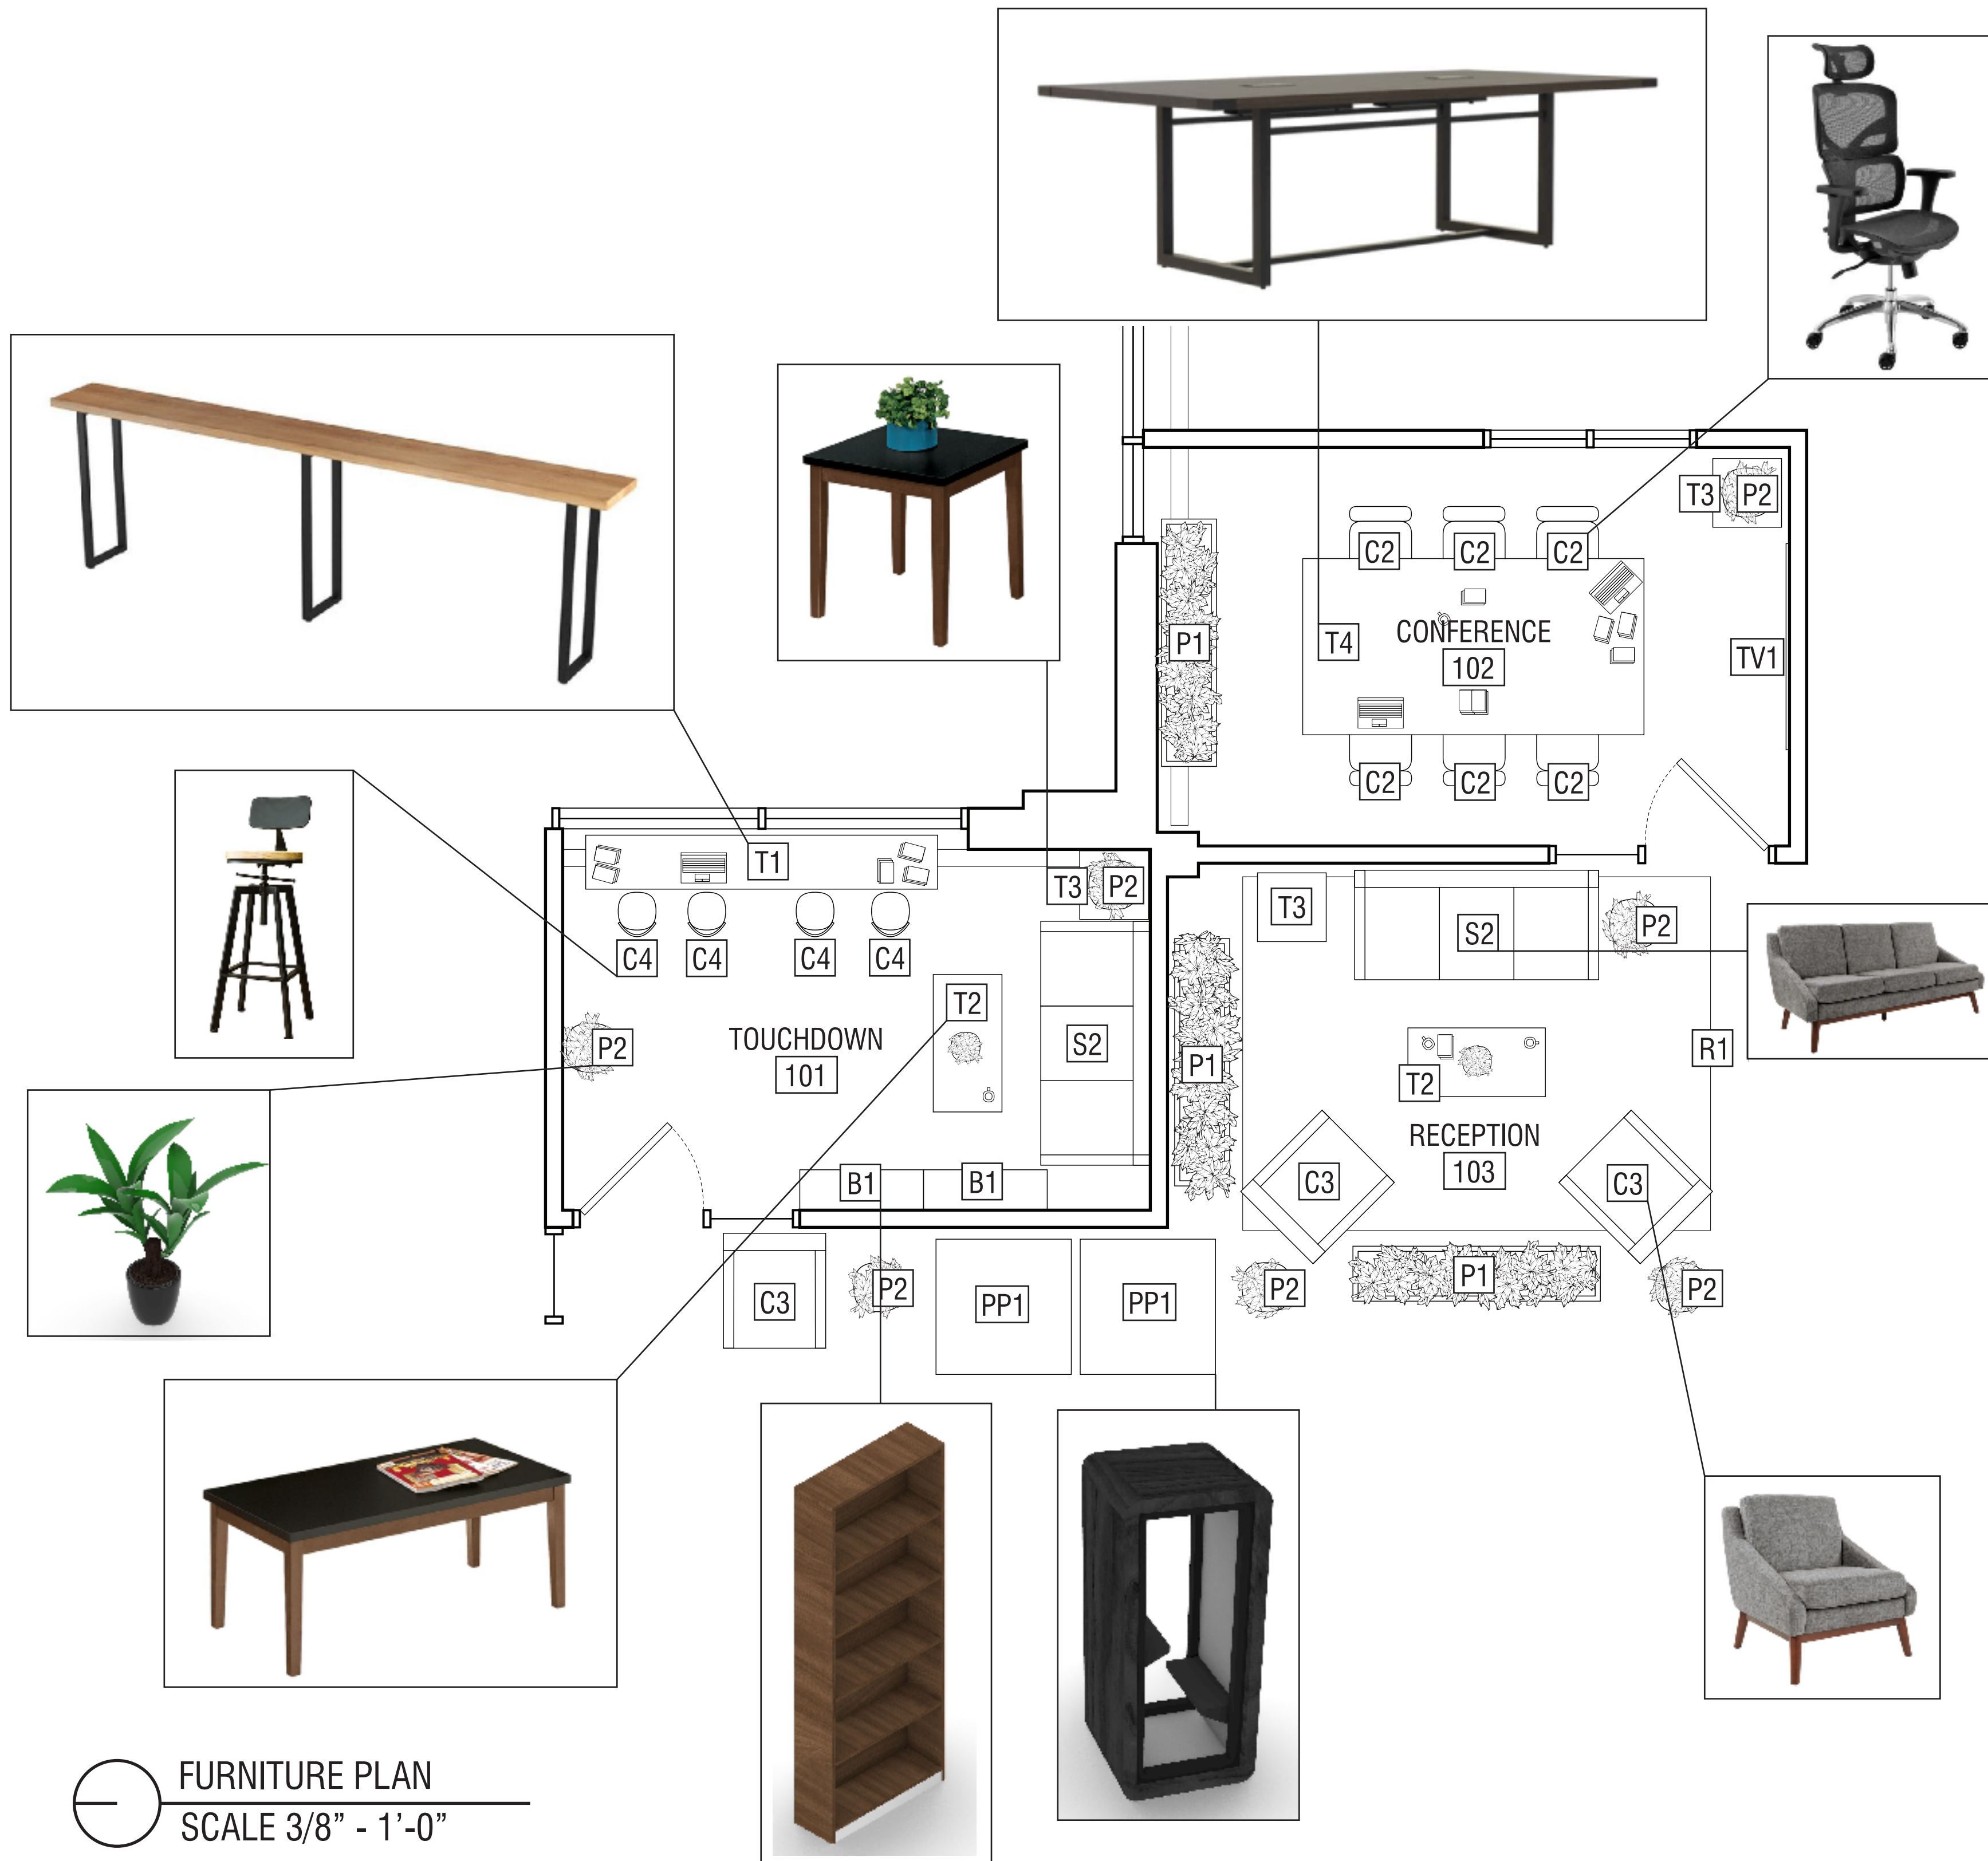

FURNITURE PLAN  
 SCALE 3/8" - 1'-0"

DESIGNER:  
 JONATHAN P MORAN

DATE:	REVISION:	INITIAL:

SCALE: 3/8" - 1'-0" SHEET: 3 OF X